



ENGINEERED FOR:



401 PARK PLACE LID
199389
401 6TH ST
KIRKLAND

CONTACT PERSON:

CableCom LLC	Comcast
Supervisor	Ray Pilkenton -
Kraig Paulson -	(425) 757-1793
(360) 214-2455	410 Valley Ave NW Suite 12
8602 Maltby Rd	BLDG C
Woodinville, Wa 98072	Puyallup, Washington 98371

SHEET INDEX:

- 1 - COVER SHEET/PROJECT LOCATION
- 2 - PLAN VIEW & STANDARD DETAIL




PROJECT LOCATION

Approved 05/20/2016
KColeman


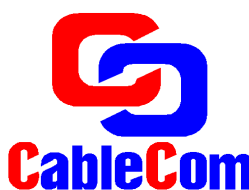



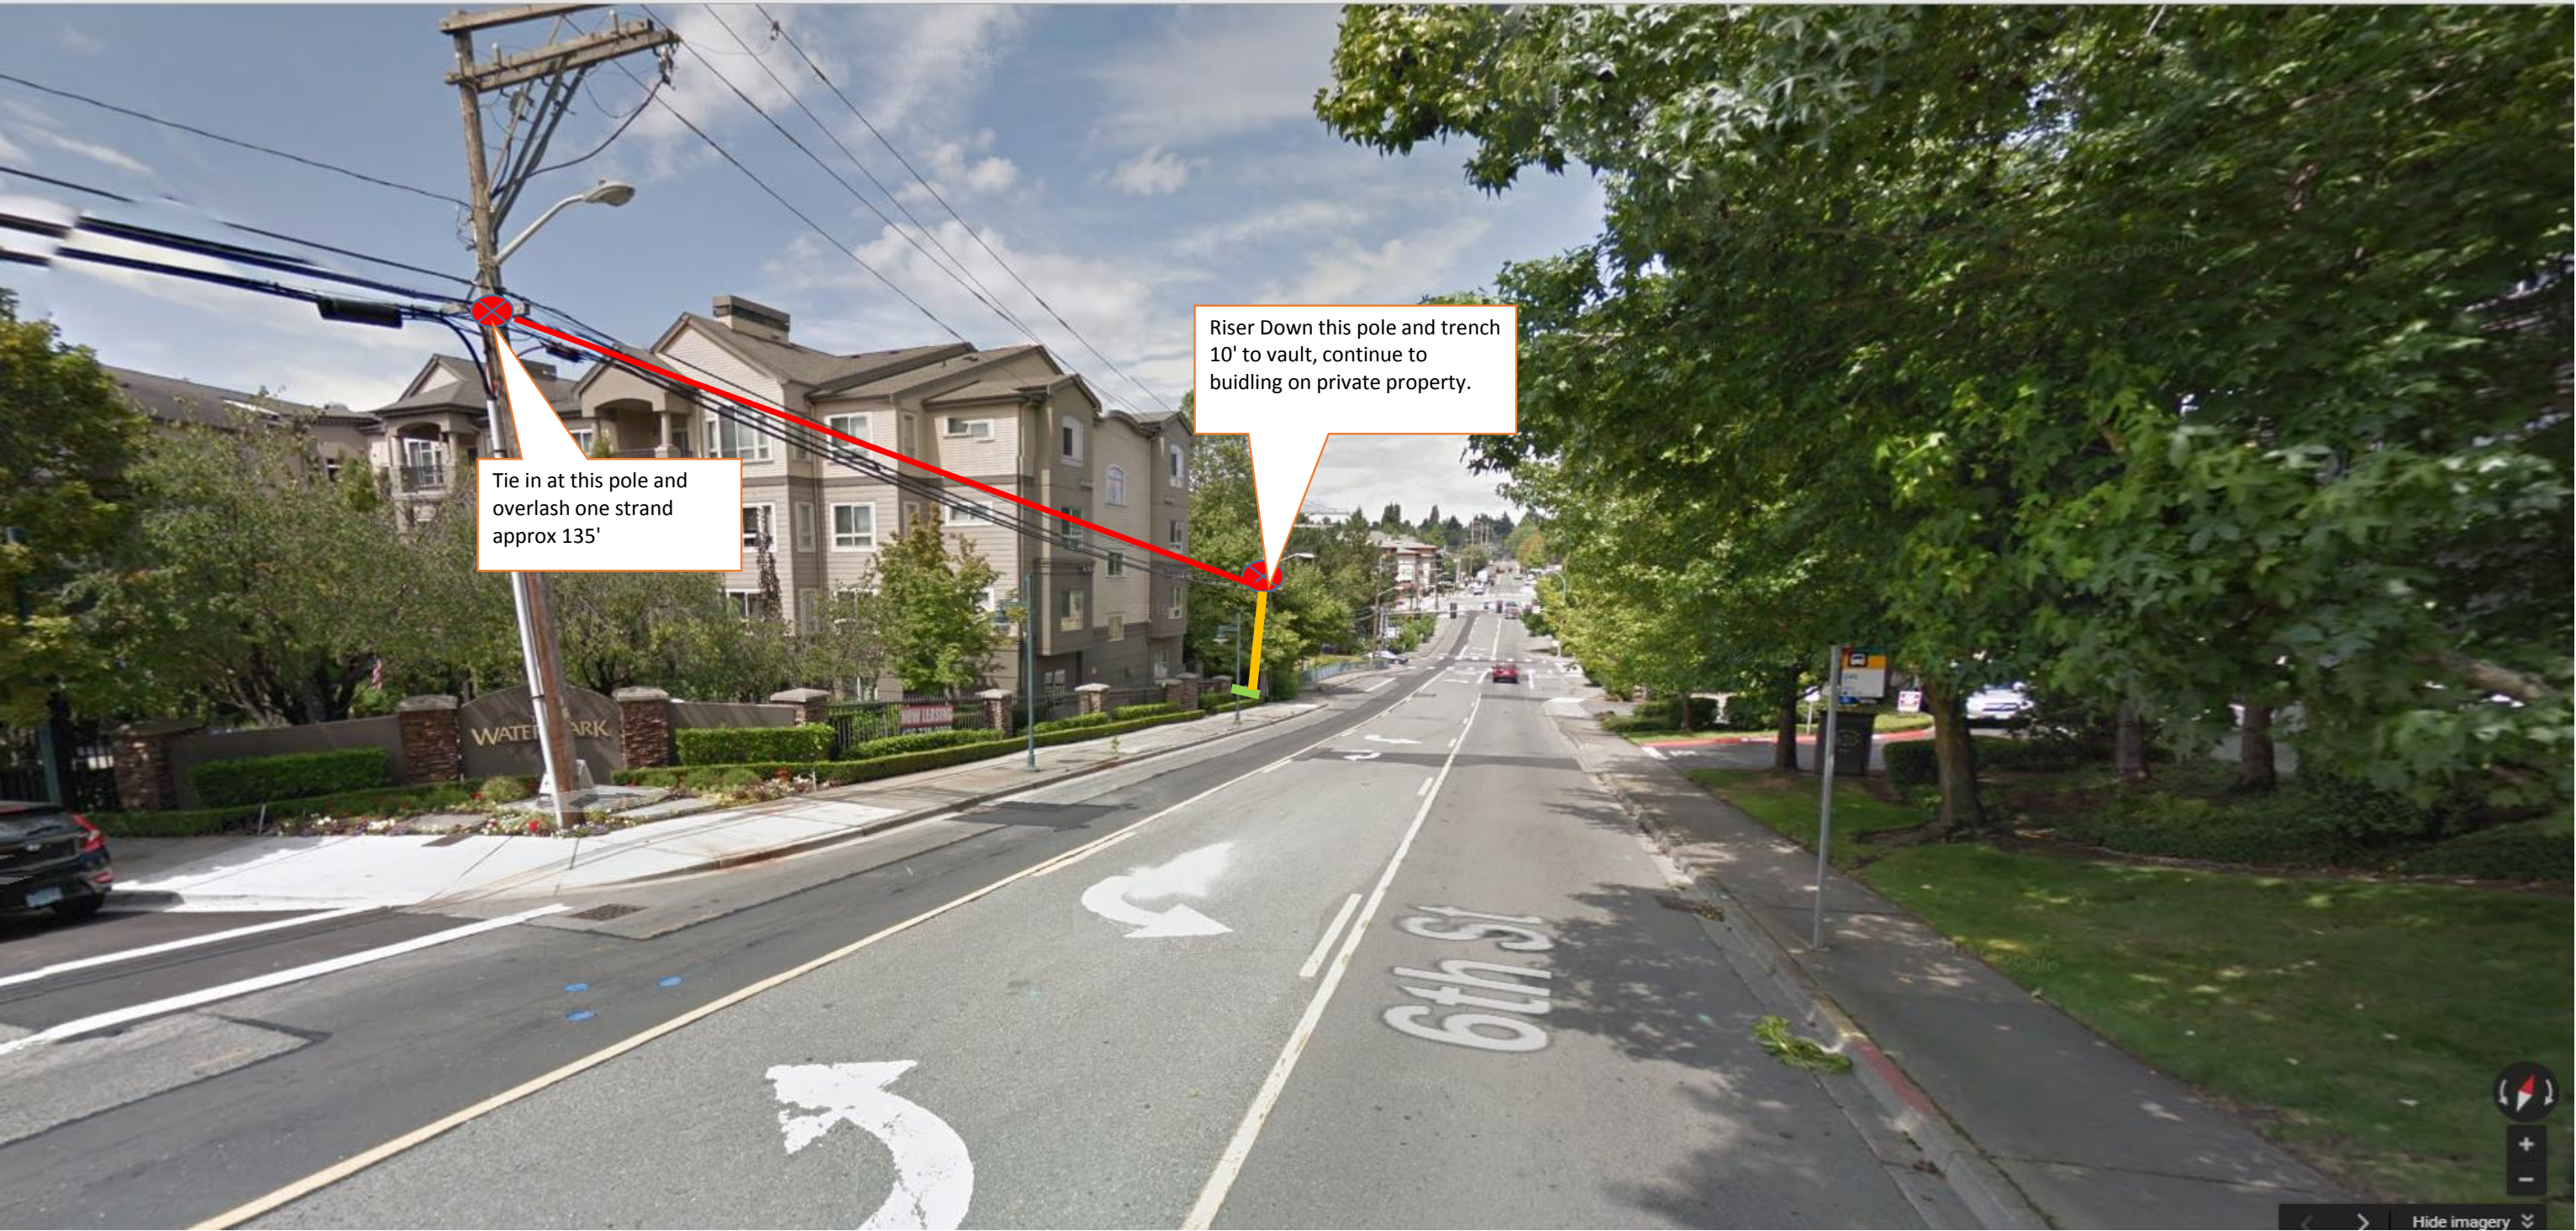
ASBUILD	JT #	199389	FILE NAME 401 Park Place LID	SHEET NUMBER: 1 OF 1
			DATE: 4/26/2016	

THIS IS PROPRIETARY INFORMATION- NOT FOR DISTRIBUTION

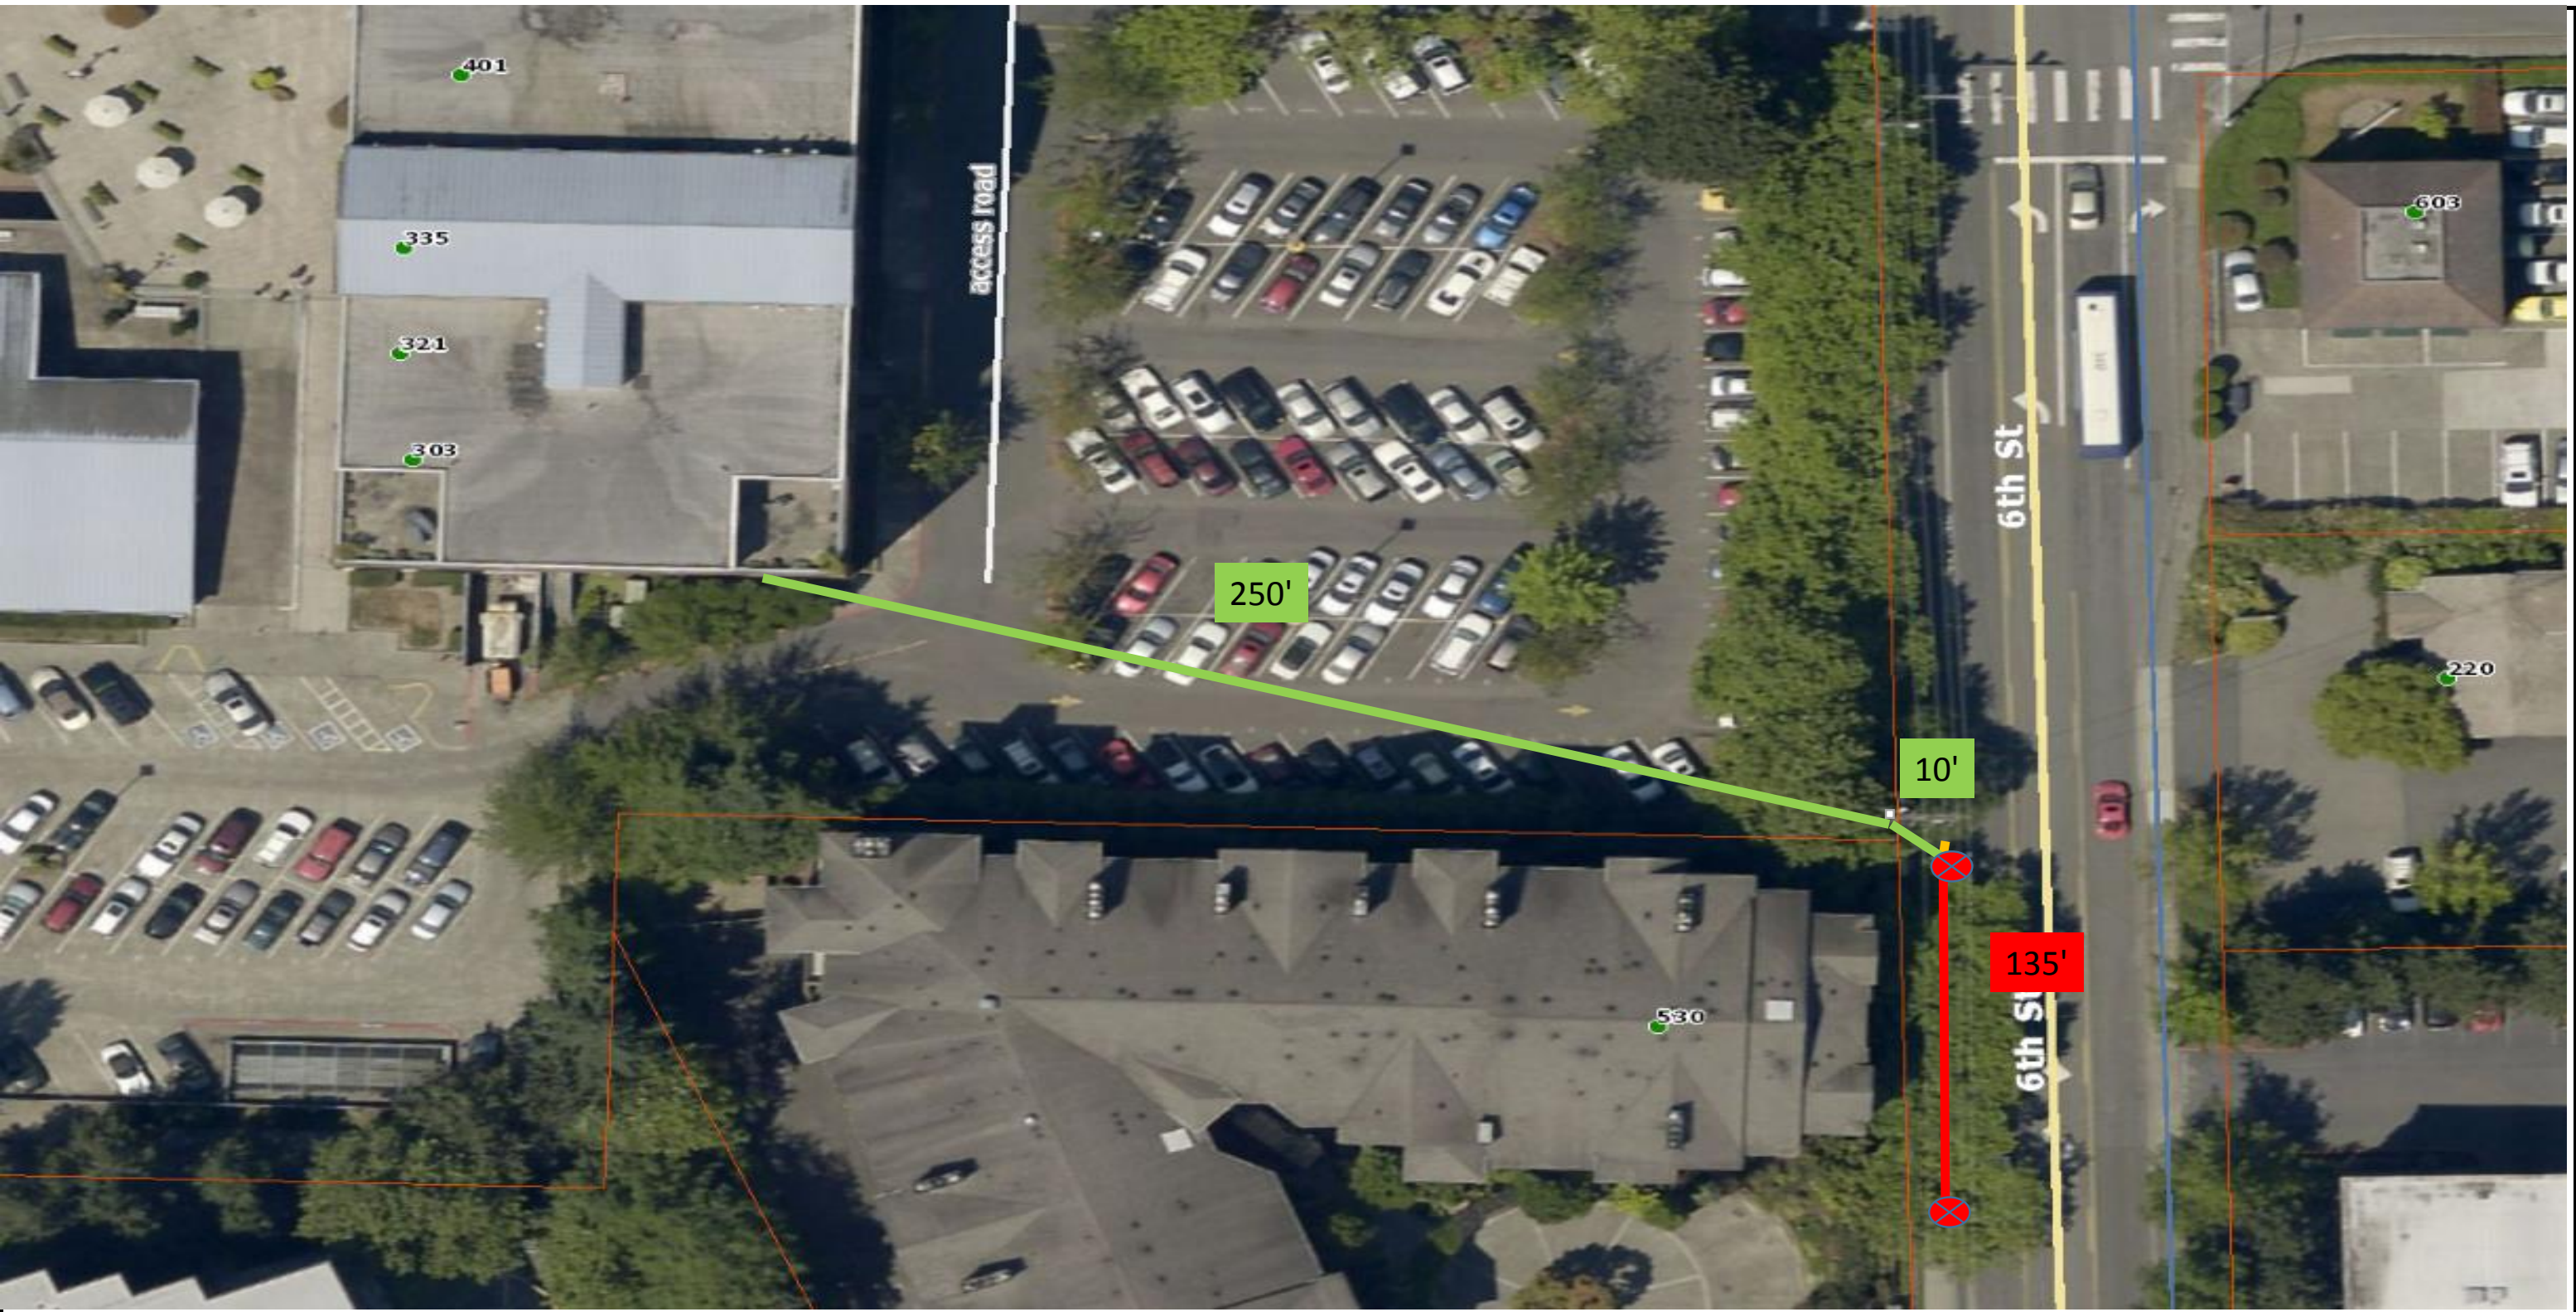

199389	401 PARK PLACE LID	401 6TH ST	KIRKLAND	Hand Off
--------	--------------------	------------	----------	----------

		Prepared By:	Kraig Paulson - (360) 214-2455	Rev		Date		OVERLASH NEW 12CT FIBER APPROX 135' TO POLE AND PLACE RISER. PLACE RISER DOWN POLE TRENCH 10 TO VAULT. FROM VAULT PUSH FIBER ON PRIVATE PROPERTY APPROX 250' THROUGH EXISTING CONDUIT TO COM ROOM.
		Date:						
		ENGINEERED FOR:		LID				
				Ray Pilkenton - (425) 757-1793				
				Comcast OPE				Approved 05/20/2016 KColeman



199389		401 PARK PLACE LID		401 6TH ST			KIRKLAND		Overview Map	
		Prepared By:	Kraig Paulson - (360) 214-2455	Rev		Date		OVERLASH NEW 12CT FIBER APPROX 135' TO POLE AND PLACE RISER. PLACE RISER DOWN POLE TRENCH 10 TO VAULT. FROM VAULT PUSH FIBER ON PRIVATE PROPERTY APPROX 250' THROUGH EXISTING CONDUIT TO COM ROOM.		
		Date:								
		ENGINEERED FOR:		LID		<div>Approved 05/20/2016 KColeman</div>				
				Ray Pilkenton - (425) 757-1793						
				Comcast ope						